


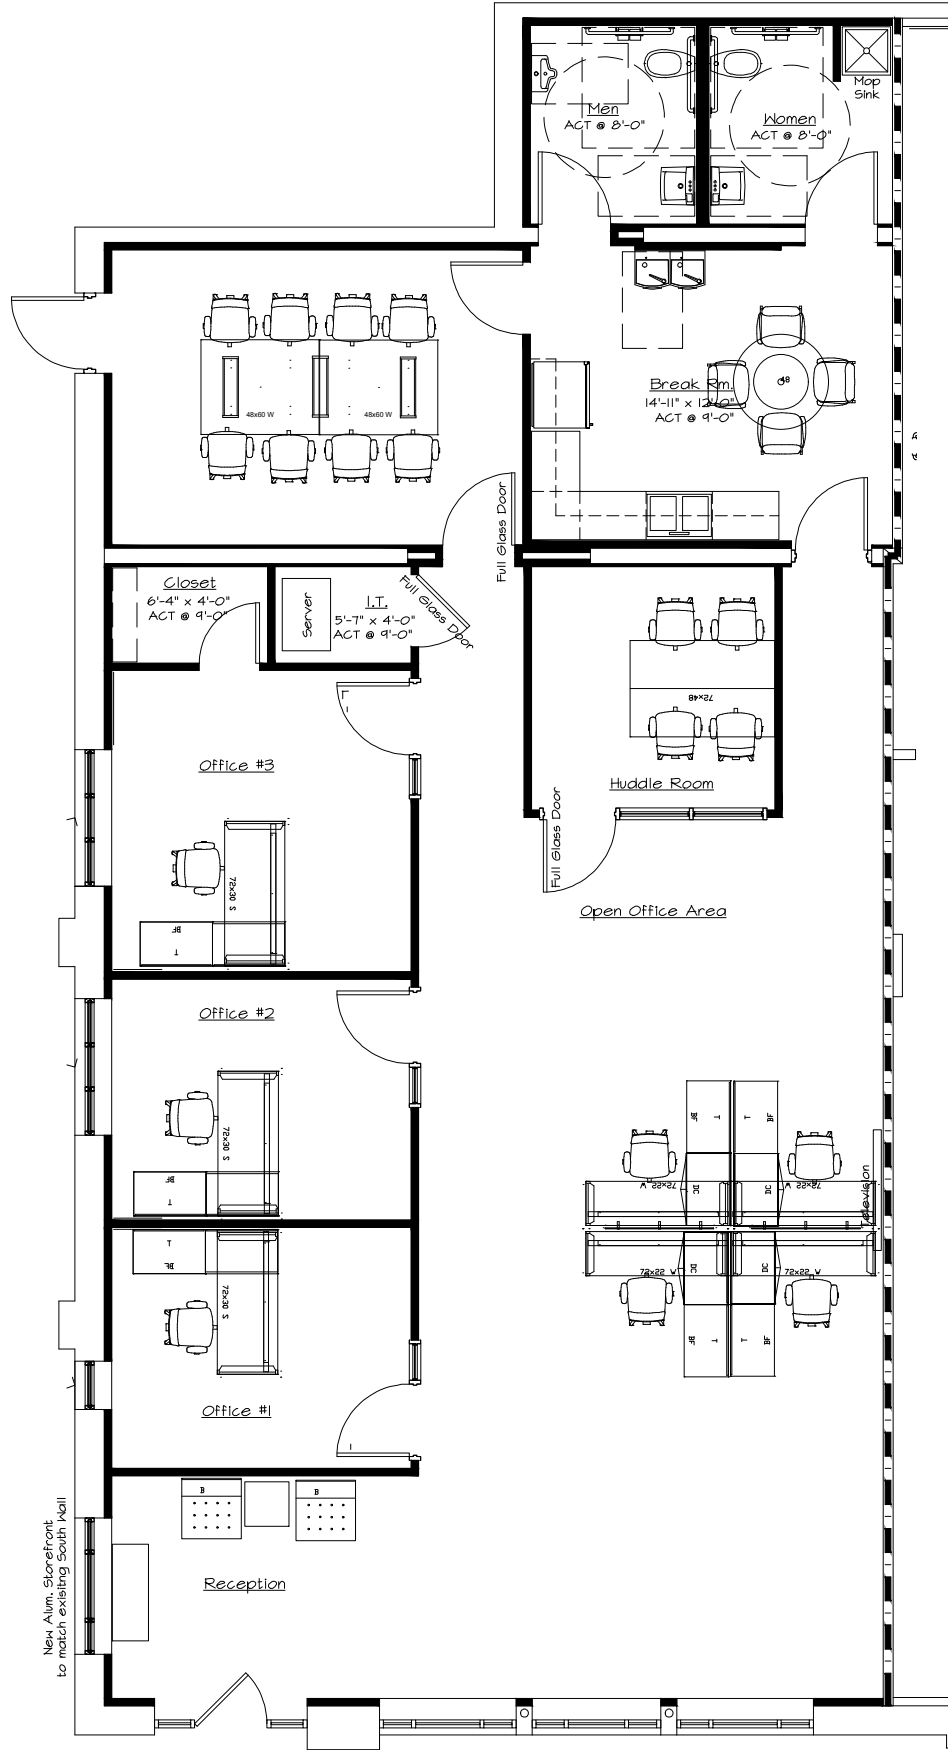

PROJECT NAME Nashville-73  
DISTRICT

VERSION DATE 07-21-17

Scale: Not To Scale  
Drawn By: Annette DeLong  
Drawing Location: W: Nashville - 73 - 01K-L-M-N-O\MAP Advisors

CORT